


PLAN APLASARE SE MBR 1500
 SPATIU NECESAR : L x l = 26.00 x 21.00 m

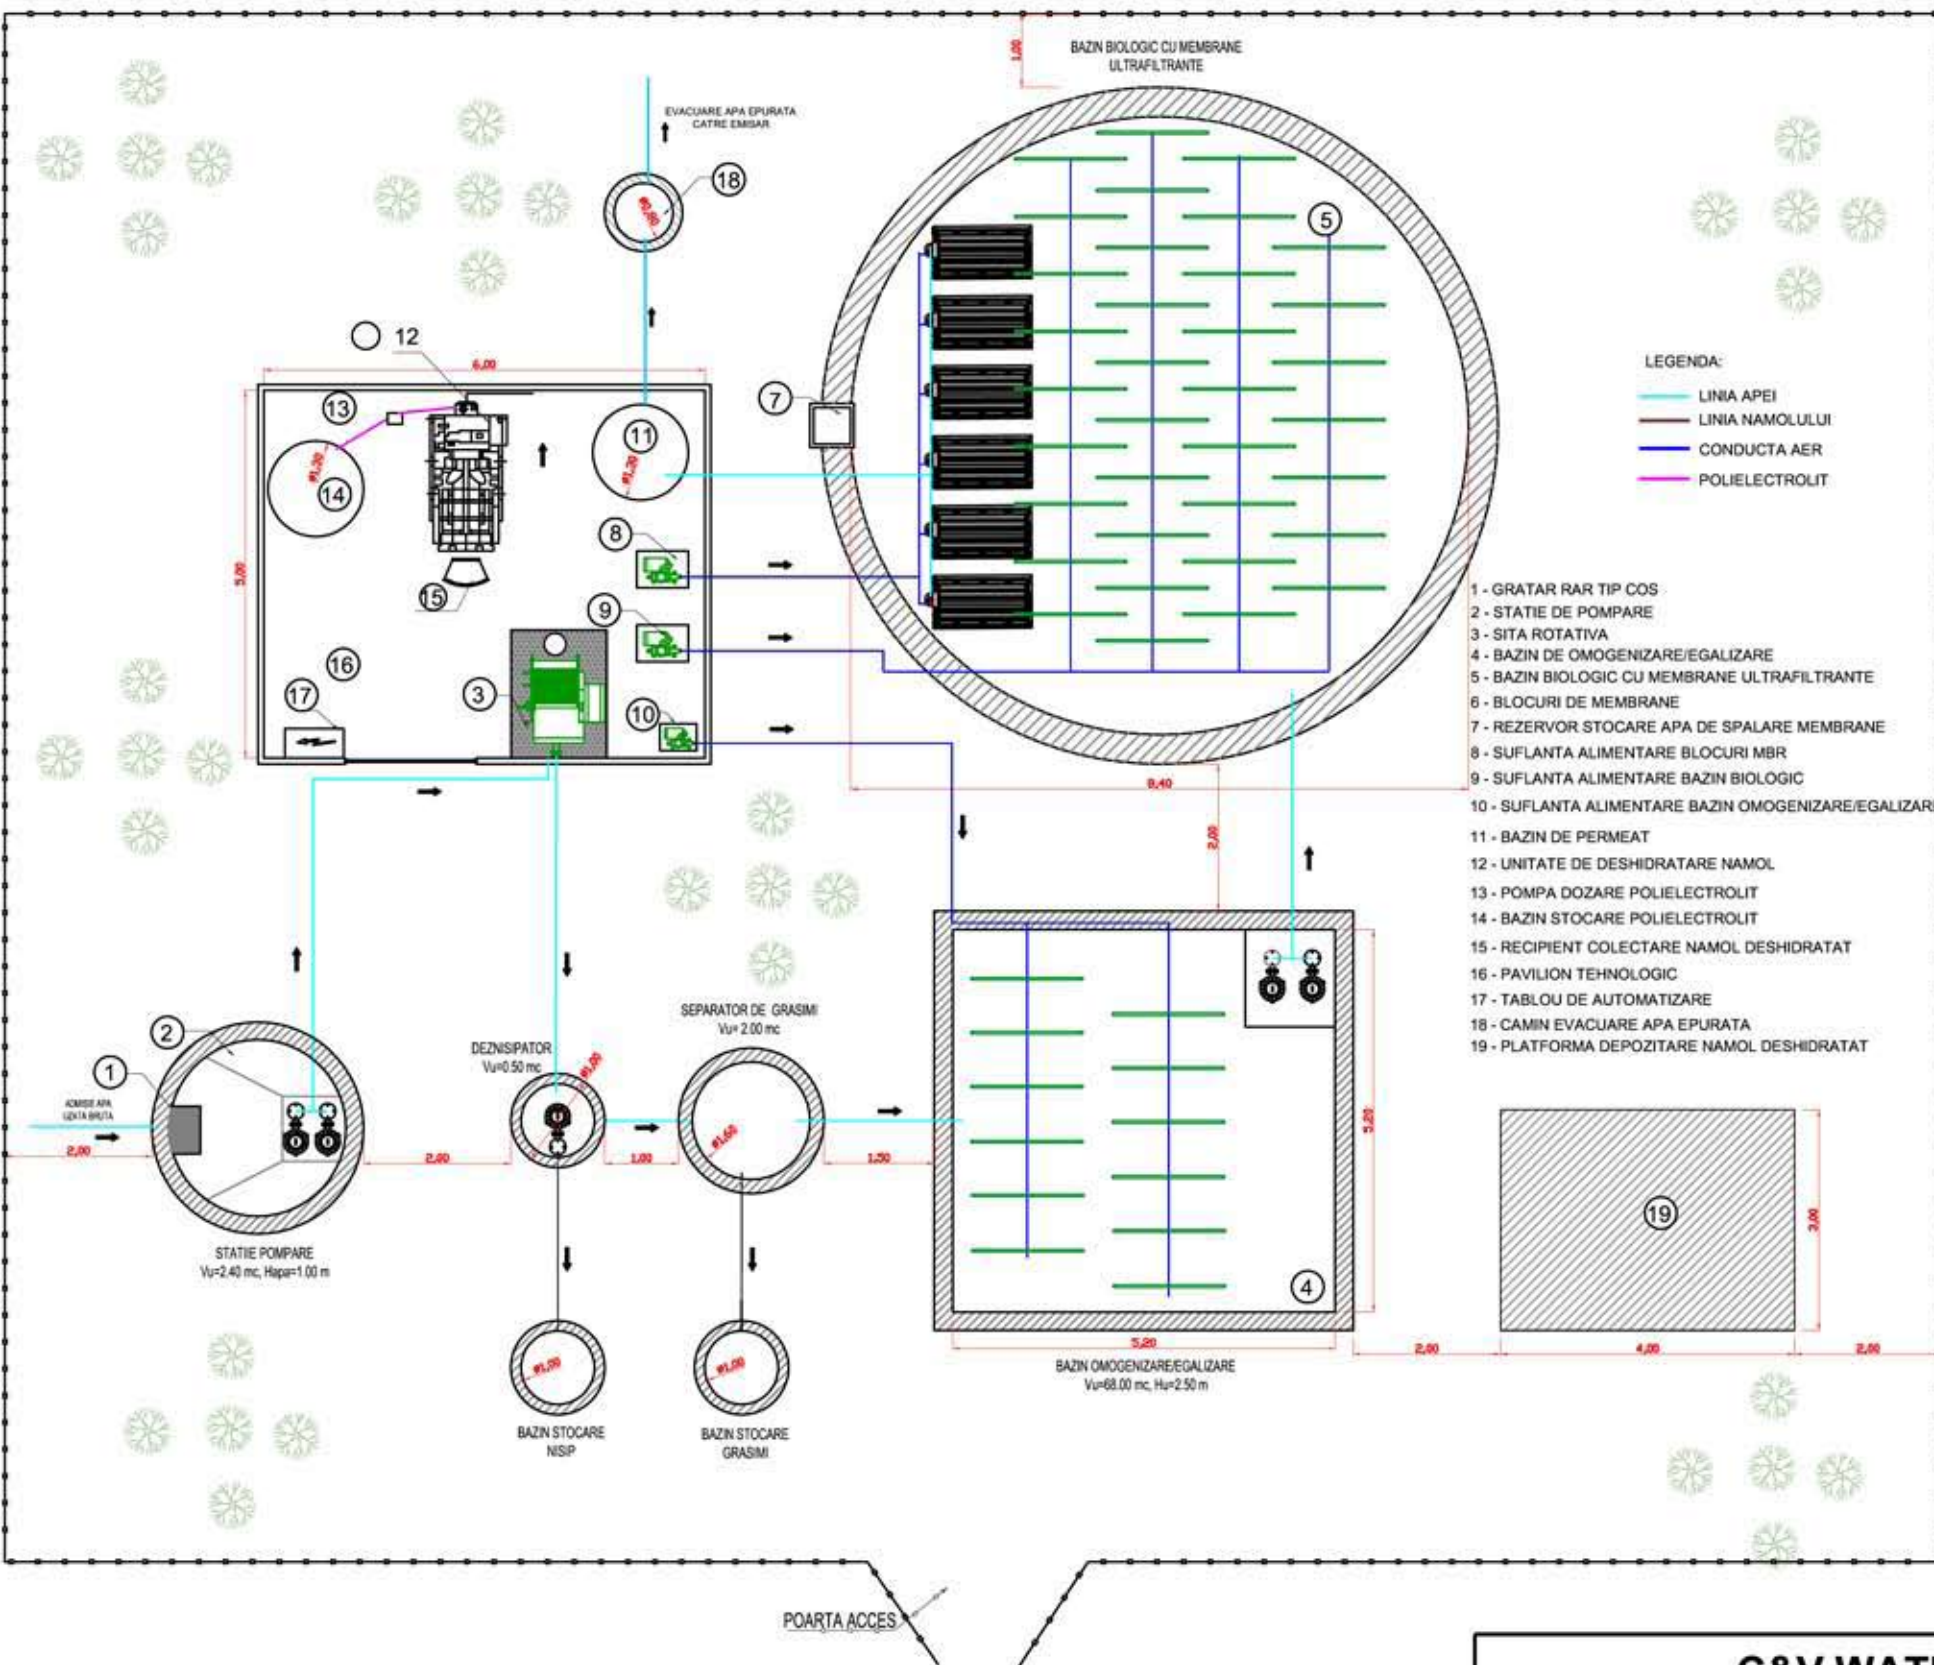

C&V WATER CONTROL
SOS. ELECTRONICII, NR. 19, SECT.2, BUCURESTI

PROIECTAT	Ing. Adina Ghirean
DESEANAT	Ing. Alina Plescan
VERIFICAT	Ing. Horatiu Dragodan

PLANSA NR. 1	PLAN AMPLASARE S.E. MBR 1500