


PLAN AMPLASARE S.E. MBR 250
 SPATIU NECESAR: L x I ≈ 18.00 x 13.00 m

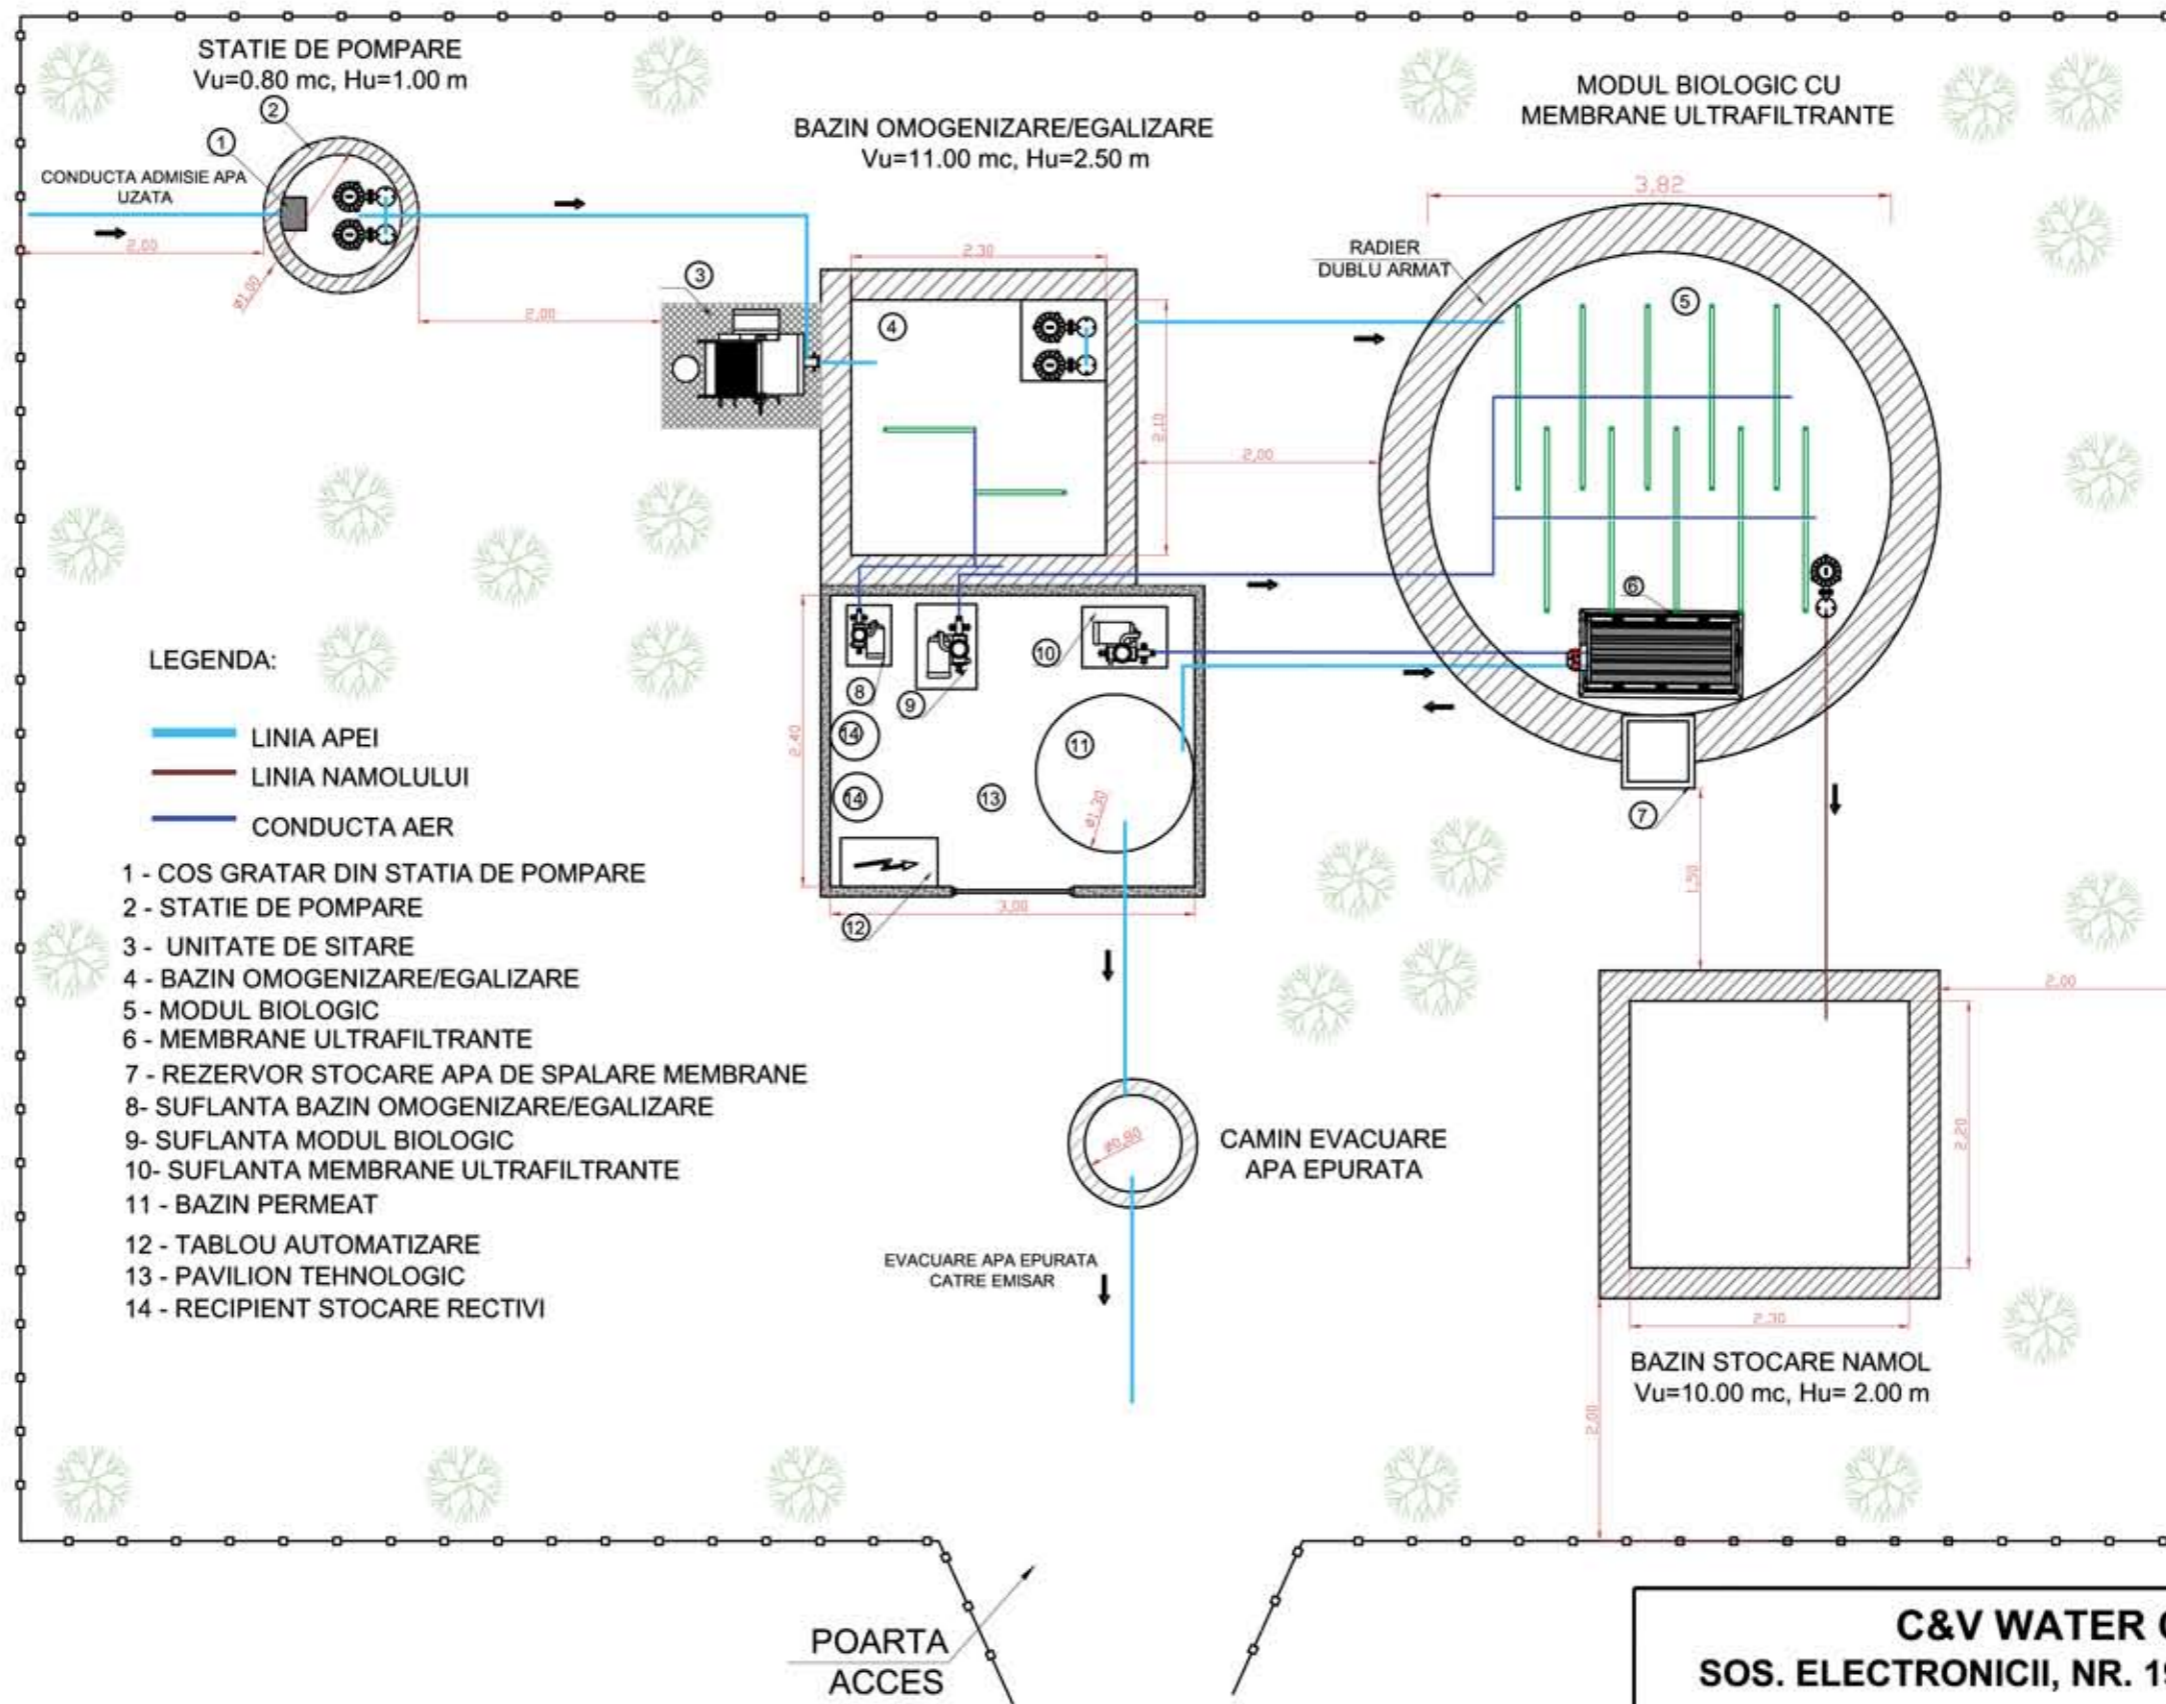

C&V WATER CONTROL		
SOS. ELECTRONICII, NR. 19, SECT.2, BUCURESTI		
PROIECTAT	Ing. Adina Ghirean	PLAN AMPLASARE STATIE DE EPURARE - MBR 250
DESENAT	Ing. Alina Plescan	
VERIFICAT	Ing. Horatiu Dragodan	
		PLANSA NR. 1
		SEPTEMBRIE 2008