


PLAN AMPLASARE S.E. MBR 900
 SPATIU NECESAR: L x l ≈ 24.00 x 15.00 m

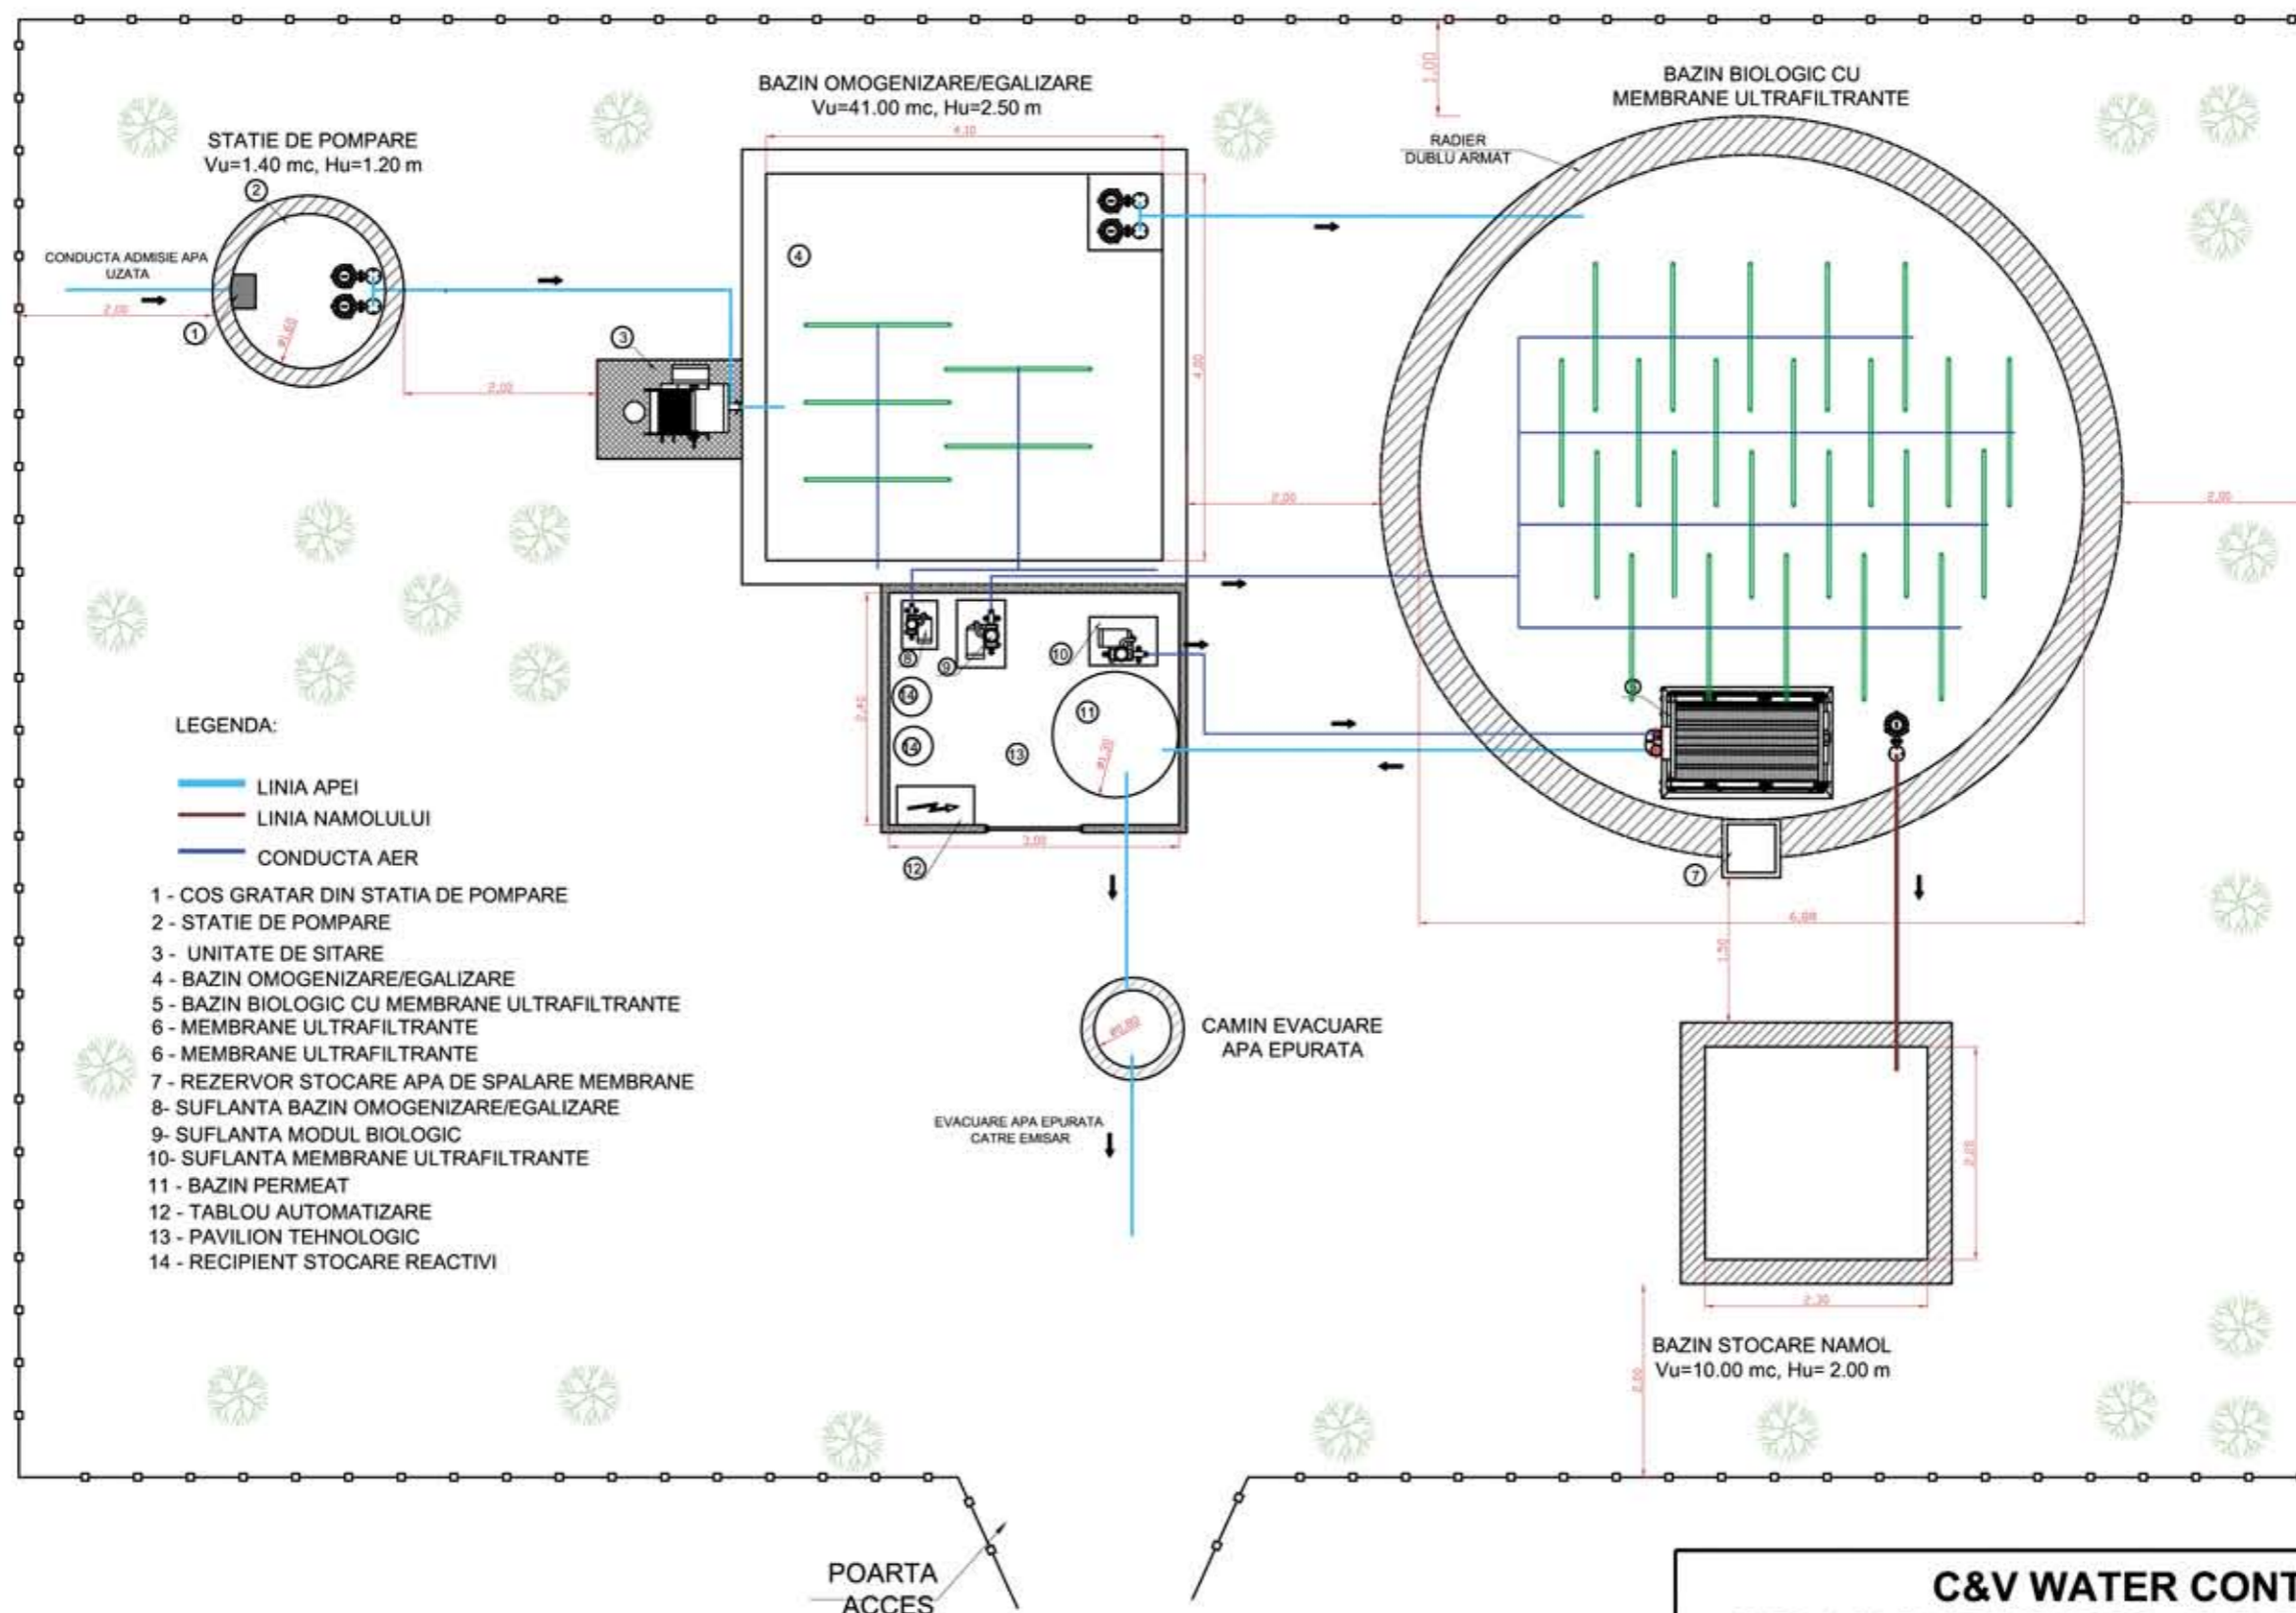

C&V WATER CONTROL		
SOS. ELECTRONICII, NR. 19, SECT.2, BUCURESTI		
PROIECTAT	Ing. Adina Ghirean	PLANSA NR. 1 PLAN AMPLASARE STATIE DE EPURARE - MBR 900 SEPTEMBRIE 2008
DESENAT	Ing. Alina Plescan	
VERIFICAT	Ing. Horatiu Dragodan	