


FLUX TEHNOLOGIC STATIE DE EPURARE
MBR 1000

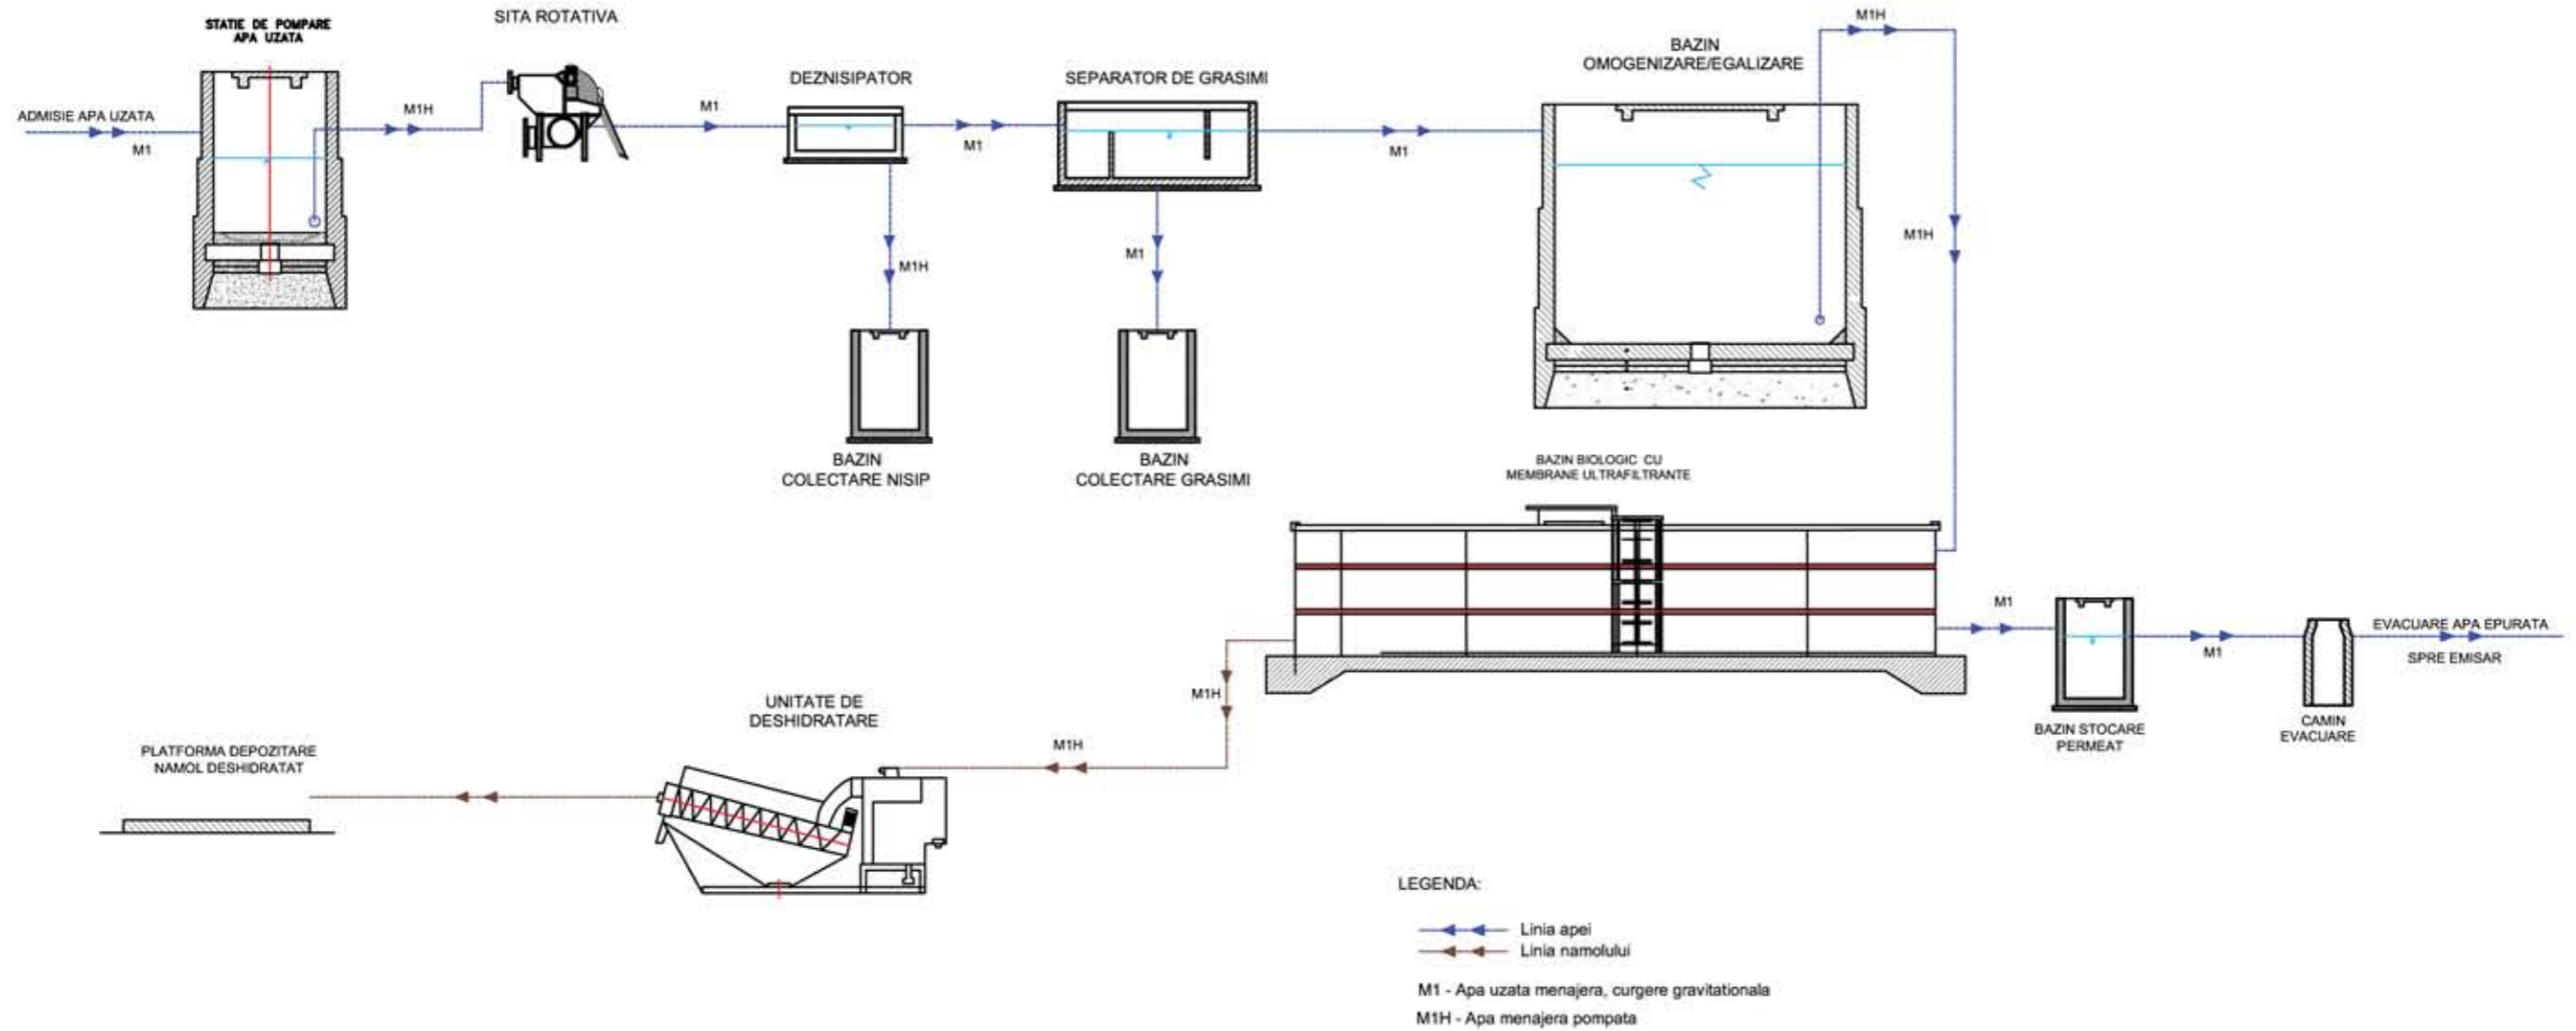

C&V WATER CONTROL
SOS. ELECTRONICII, NR. 19, SECT.2, BUCURESTI

PROIECTAT	Ing. Adina Ghirean	FLUX TEHNOLOGIC S.E. MBR 1000	PLANSA NR. 2
DESEAT	Ing. Alina Plescan		SEPTEMBRIE 2008
VERIFICAT	Ing. Horatiu Dragodan		