


FLUX TEHNOLOGIC STATIE DE EPURARE
MBR 5000

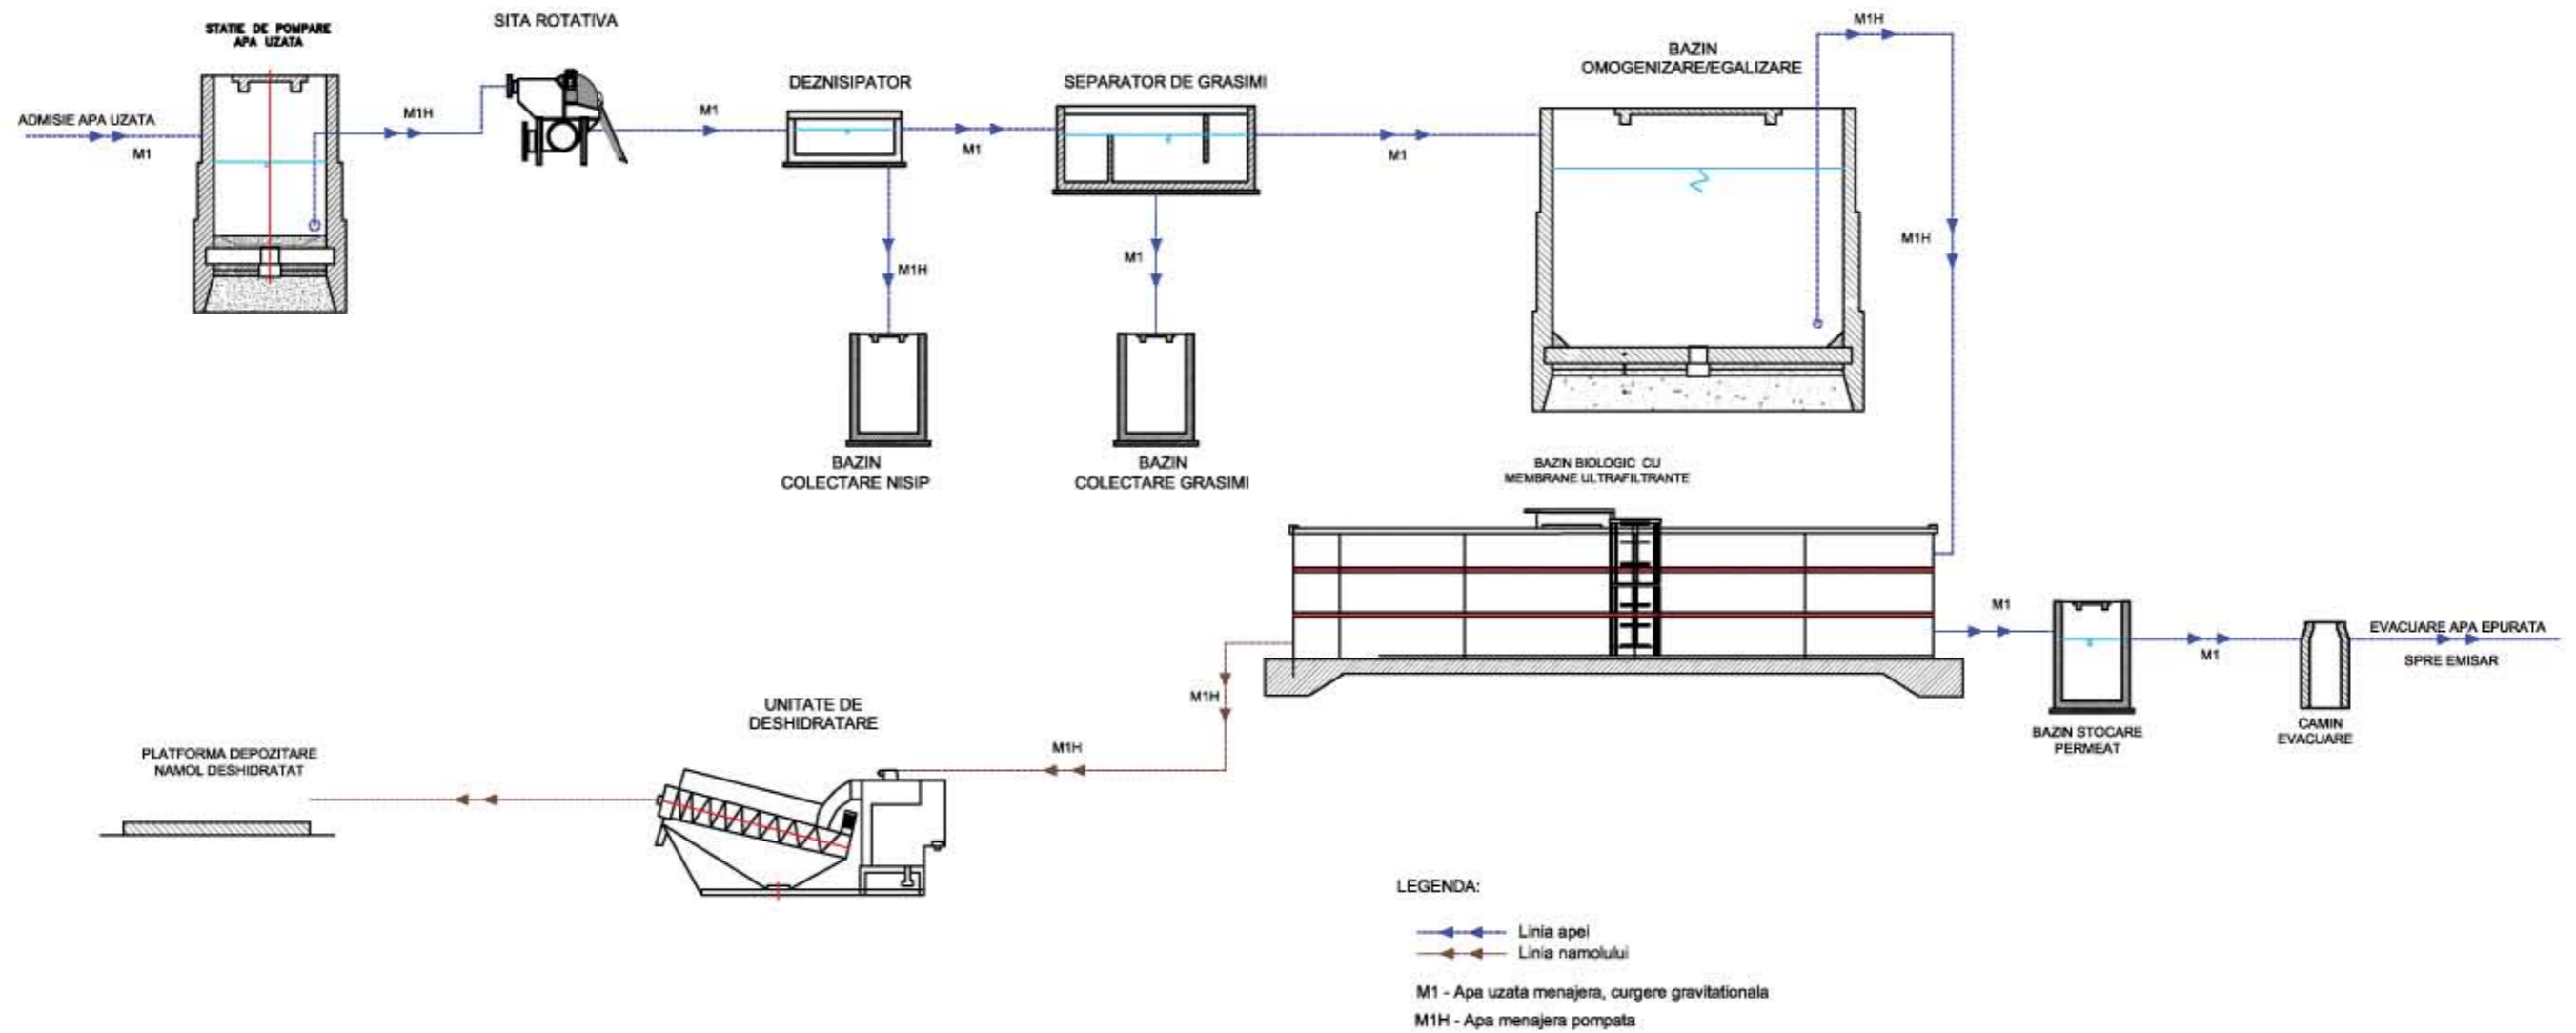

C&V WATER CONTROL			
SOS. ELECTRONICII, NR. 19, SECT.2, BUCURESTI			
PROIECTAT	Ing. Adina Ghirean	FLUX TEHNOLOGICA STATIE DE EPURARE MBR 5000	PLANSA NR. 2
DESENAT	Ing. Alina Plescan		SEPTEMBRIE 2008
VERIFICAT	Ing. Horatiu Dragodan		