


FLUX TEHNOLOGIC STATIE DE EPURARE  
MBR 800

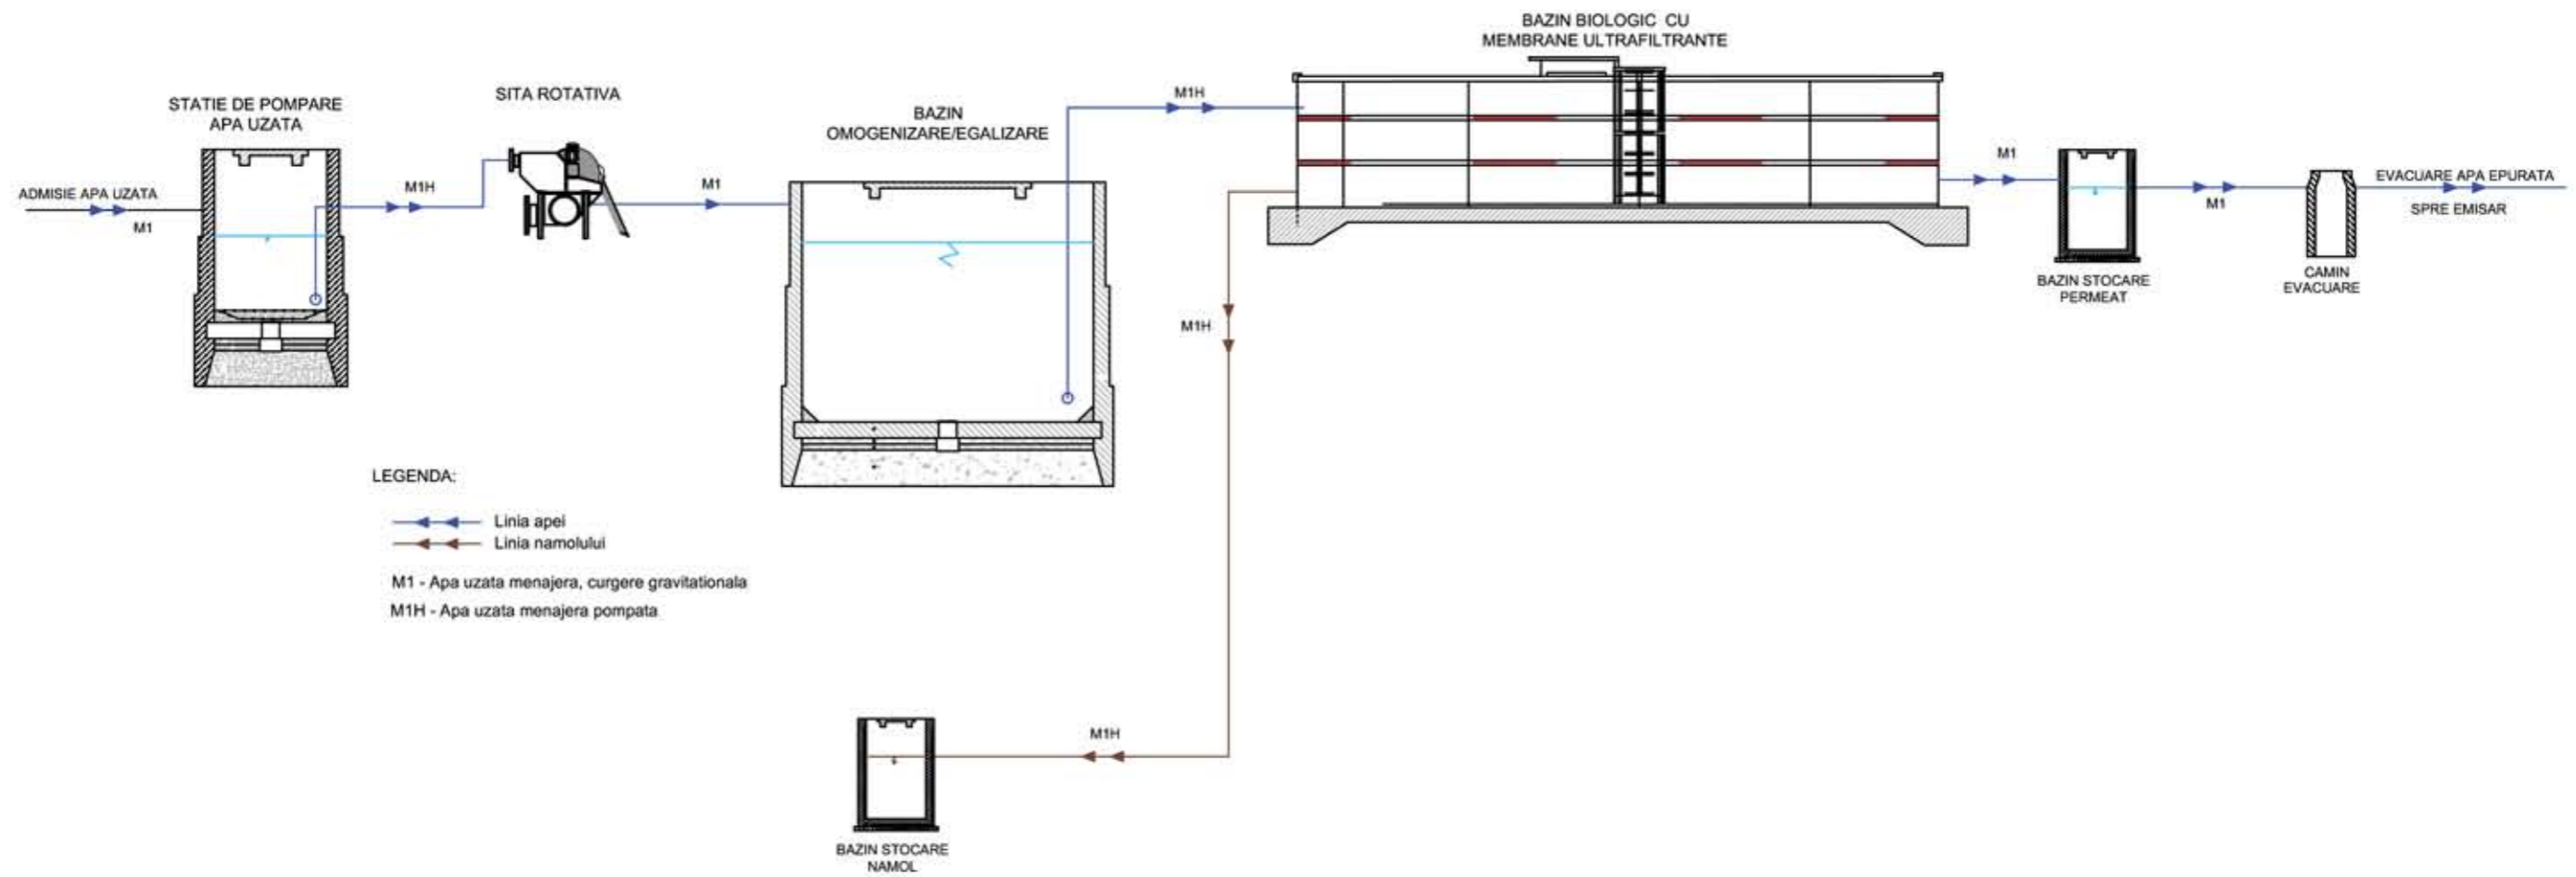

C&V WATER CONTROL SOS. ELECTRONICII, NR. 19, SECT.2, BUCURESTI			
PROIECTAT	Ing. Adina Ghirean	FLUX TEHNOLOGIC STATIE DE EPURARE - MBR 800	PLANSA NR. 2
DESENAT	Ing. Alina Plescan		SEPTEMBRIE 2008
VERIFICAT	Ing. Horatiu Dragodan		