


## FLUX TEHNOLOGIC STATIE DE EPURARE MBR 1500

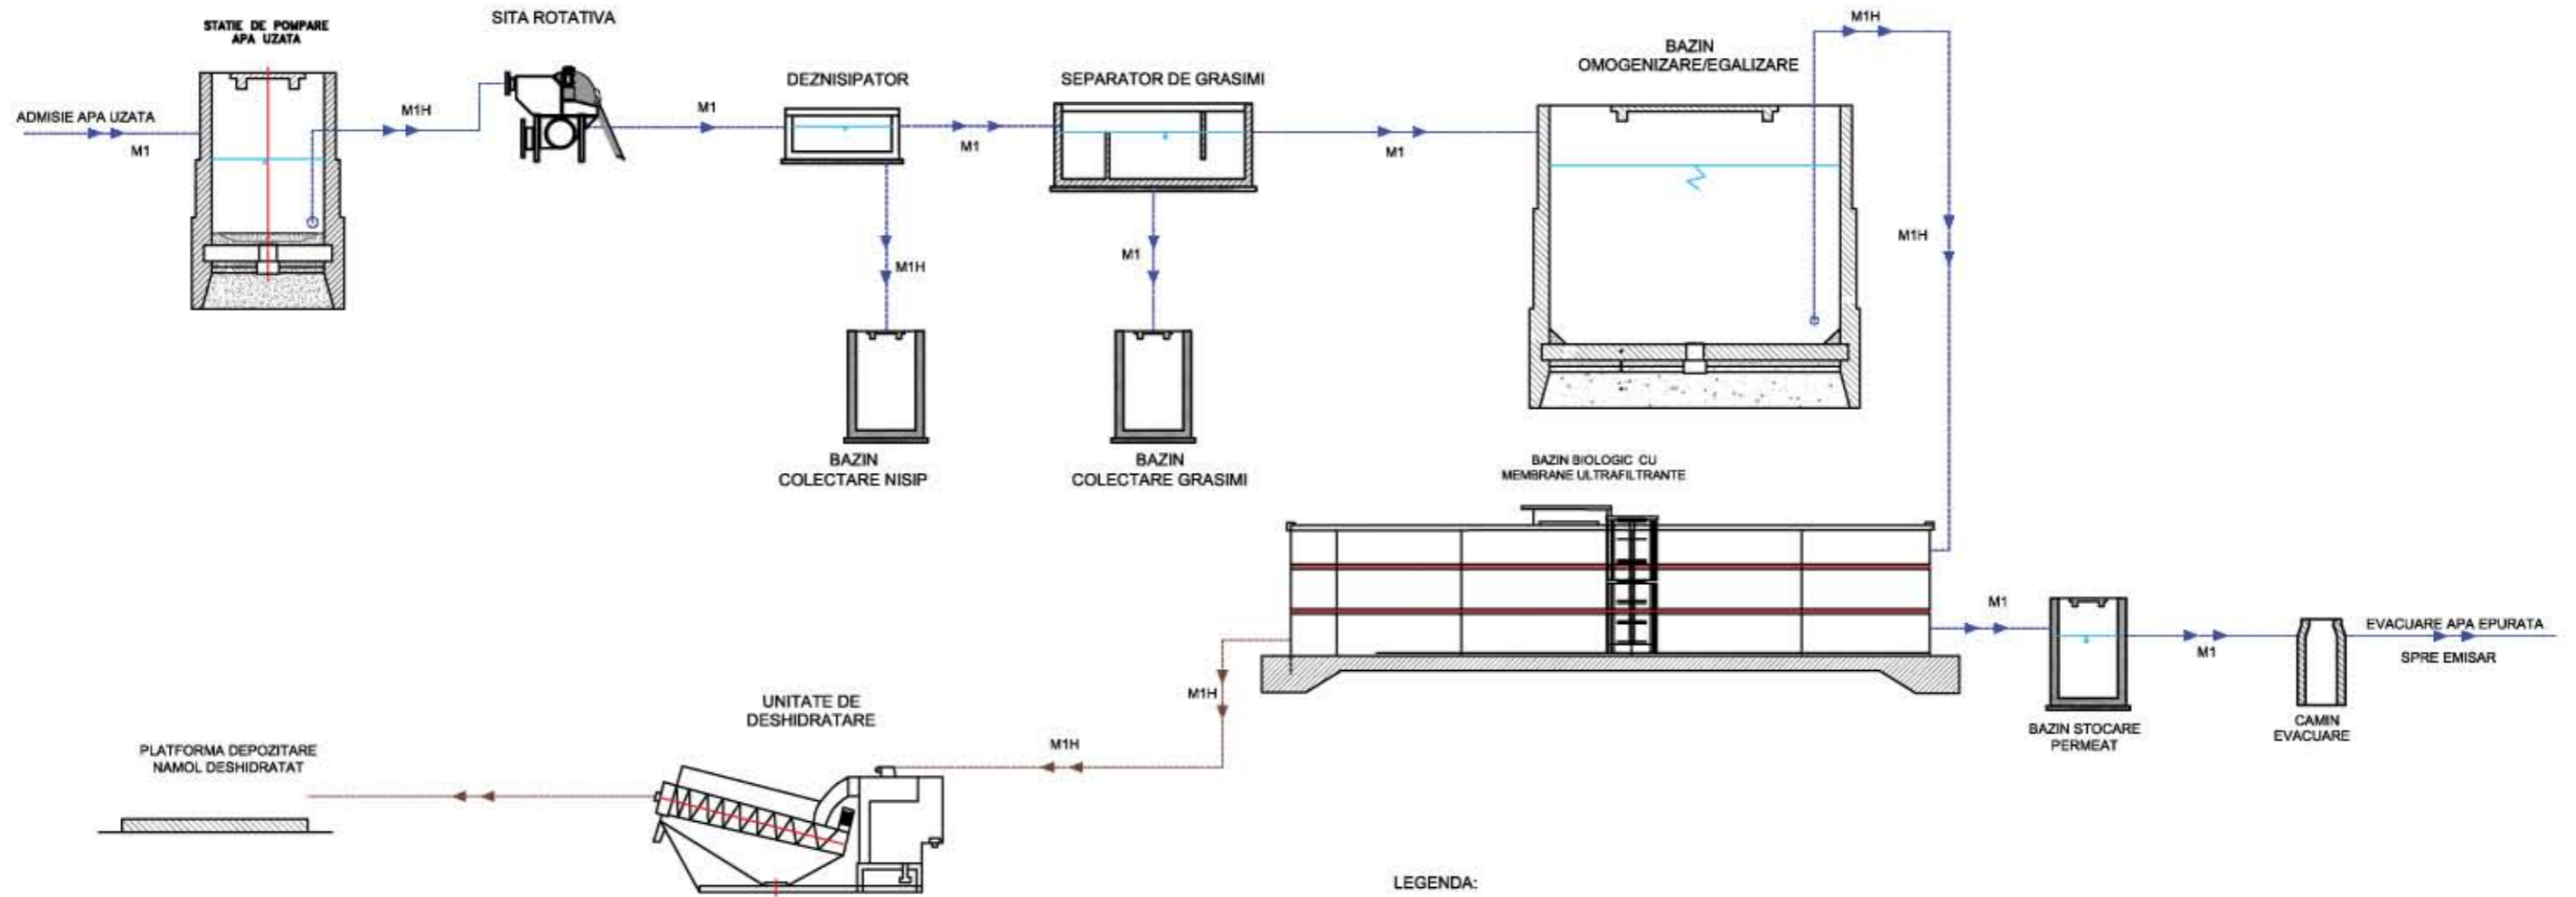

**LEGENDA:**

- >—> Linia apei
- >—> Linia namolului

- M1 - Apa uzata menajera, curgere gravitationala
- M1H - Apa menajera pompata

<b>C&amp;V WATER CONTROL</b>			
<b>SOS. ELECTRONICII, NR. 19, SECT.2, BUCURESTI</b>			
PROIECTAT	Ing. Adina Ghirean	<b>FLUX TEHNOLOGIC S.E. MBR 1500</b>	PLANSA NR. 2
DESENAT	Ing. Alina Plescan		SEPTEMBRIE 2008
VERIFICAT	Ing. Horatiu Dragodan		