


FLUX TEHNOLOGIC STATIE DE EPURARE MBR 3000

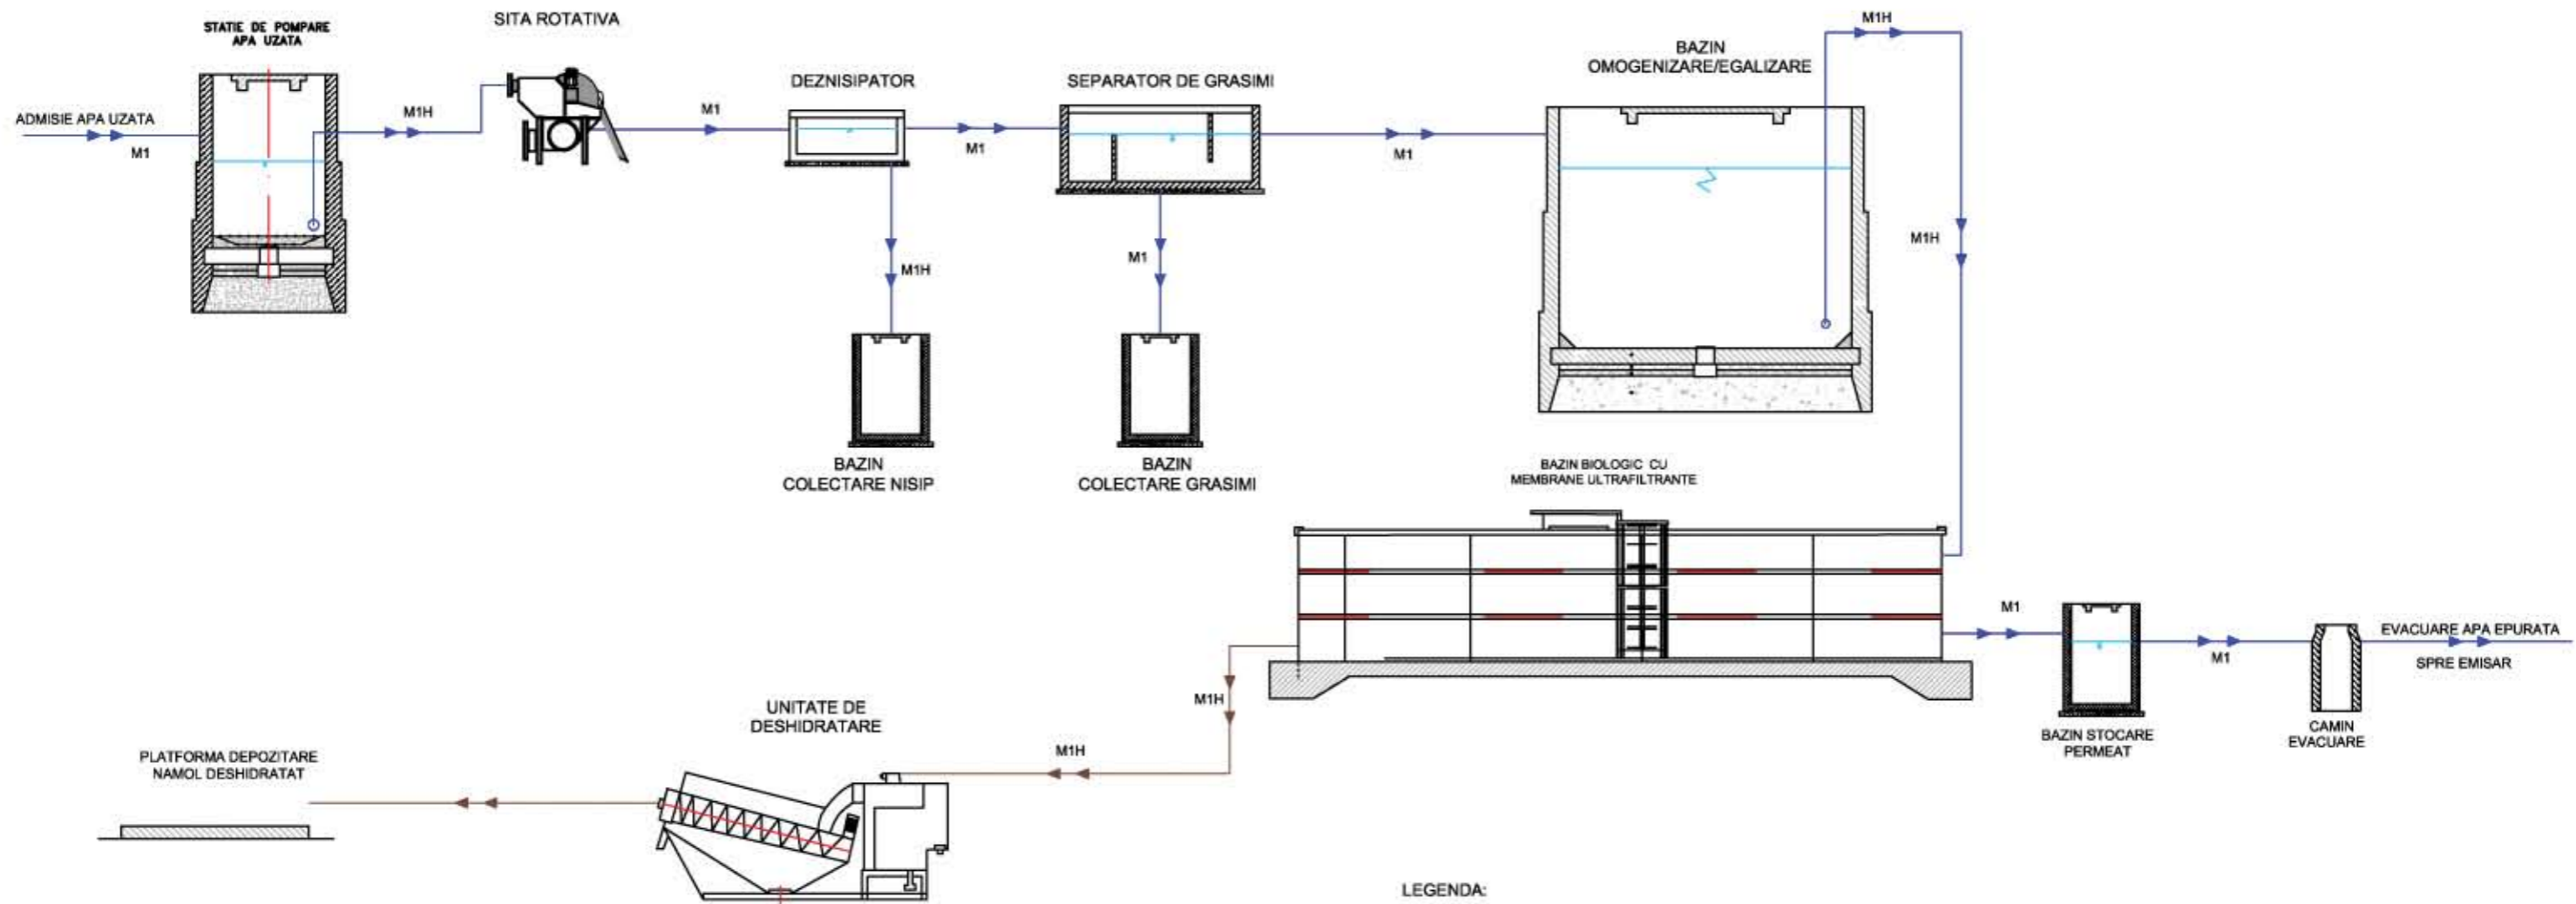

LEGENDA:

- >—> Linia apei
- >—> Linia namolului

M1 - Apa uzata menajera, curgere gravitationala

M1H - Apa menajera pompata

C&V WATER CONTROL			
SOS. ELECTRONICII, NR. 19, SECT.2, BUCURESTI			
PROIECTAT	Ing. Adina Ghirean	FLUX TEHNOLOGIC S.E. MBR 3000	PLANSA NR. 2
DESENAT	Ing. Alina Plescan		SEPTEMBRIE 2008
VERIFICAT	Ing. Horatiu Dragodan		