


FLUX TEHNOLOGIC STATIE DE EPURARE MBR 4500

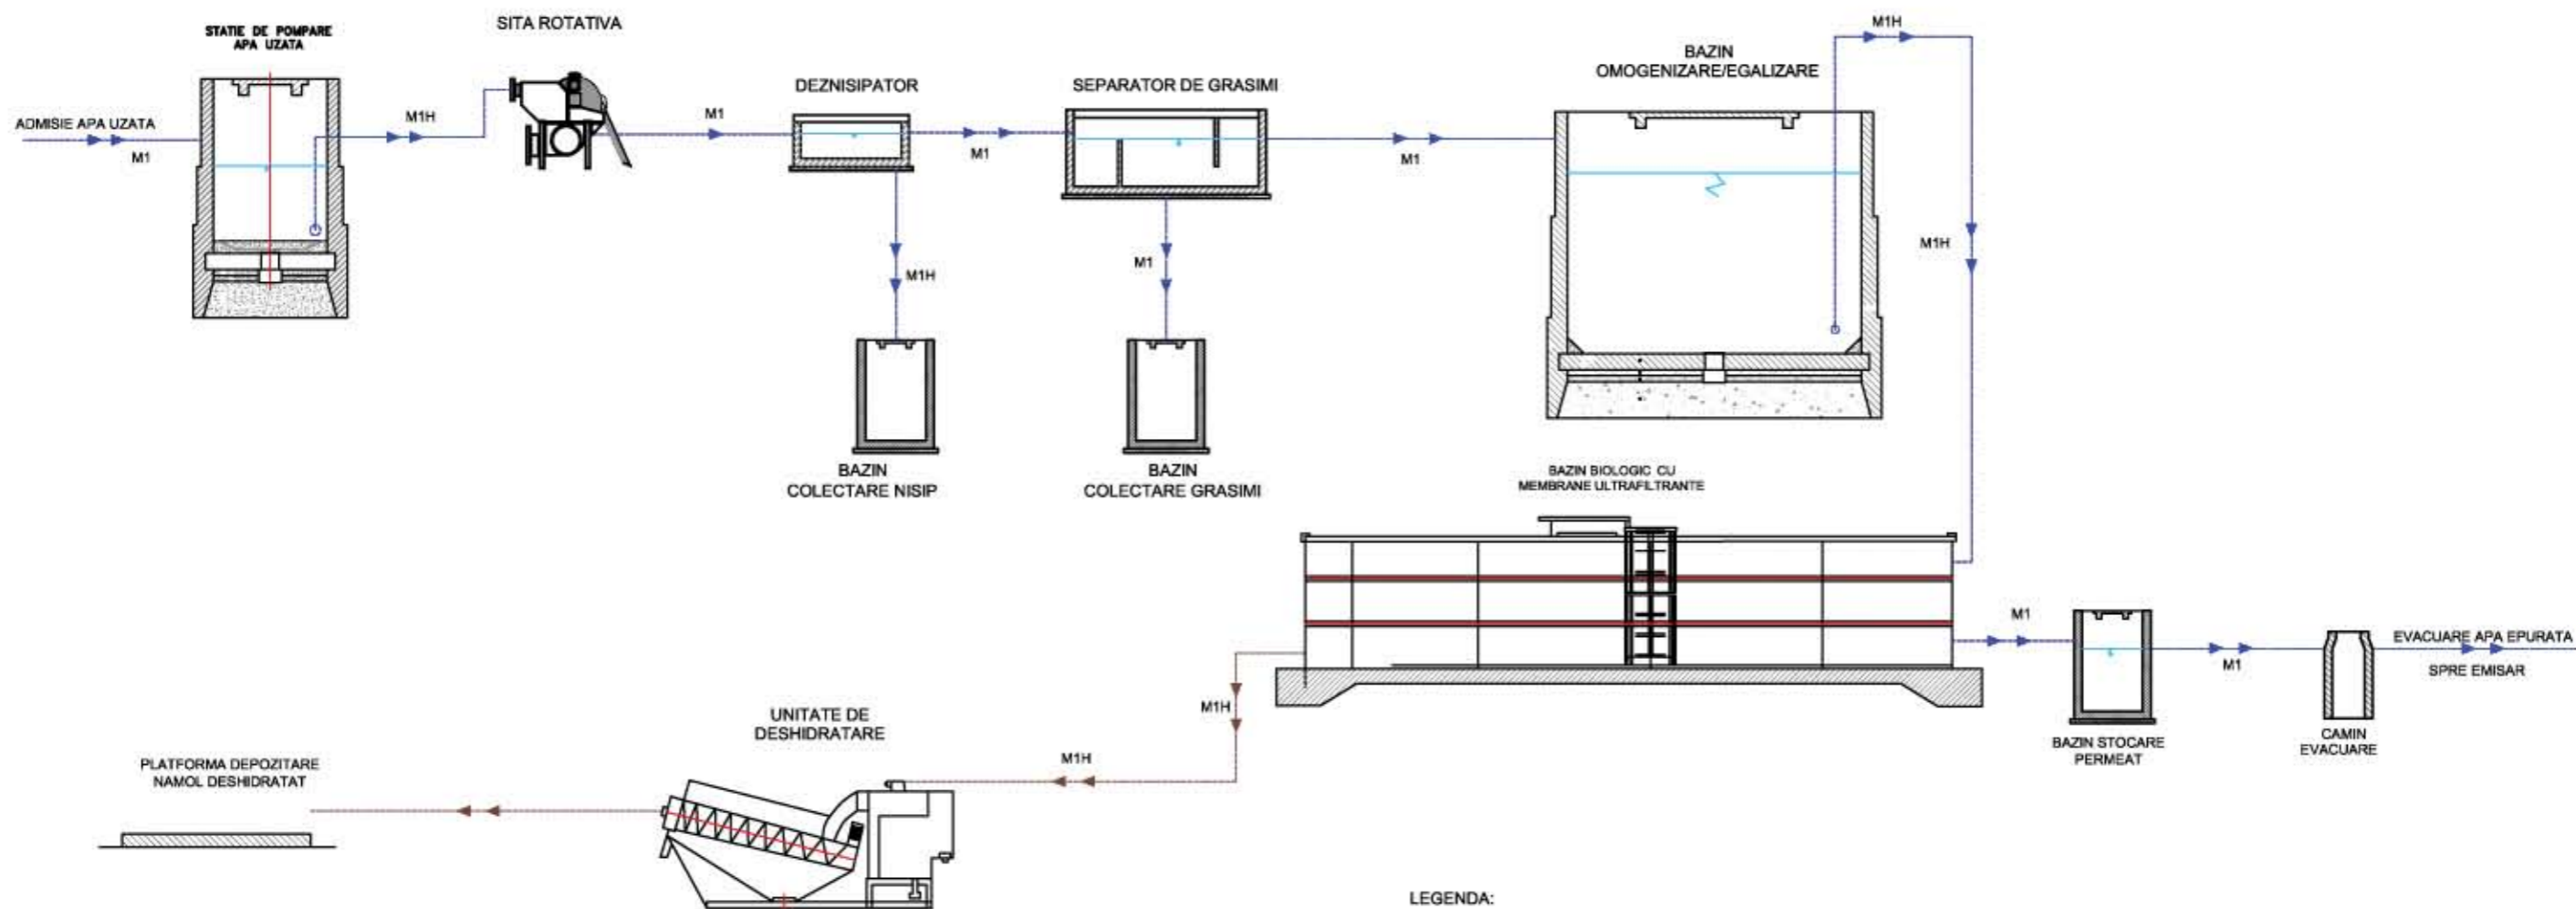

LEGENDA:

- ← Linia apei
- ← Linia namolului
- M1 - Apa uzata menajera, curgere gravitationala
- M1H - Apa menajera pompata

C&V WATER CONTROL			
SOS. ELECTRONICII, NR. 19, SECT.2, BUCURESTI			
PROIECTAT	Ing. Adina Ghirean	FLUX TEHNOLOGIC S.E. MBR 4500	PLANSA NR. 2
DESENAT	Ing. Alina Plescan		SEPTEMBRIE 2008
VERIFICAT	Ing. Horatiu Dragodan		